
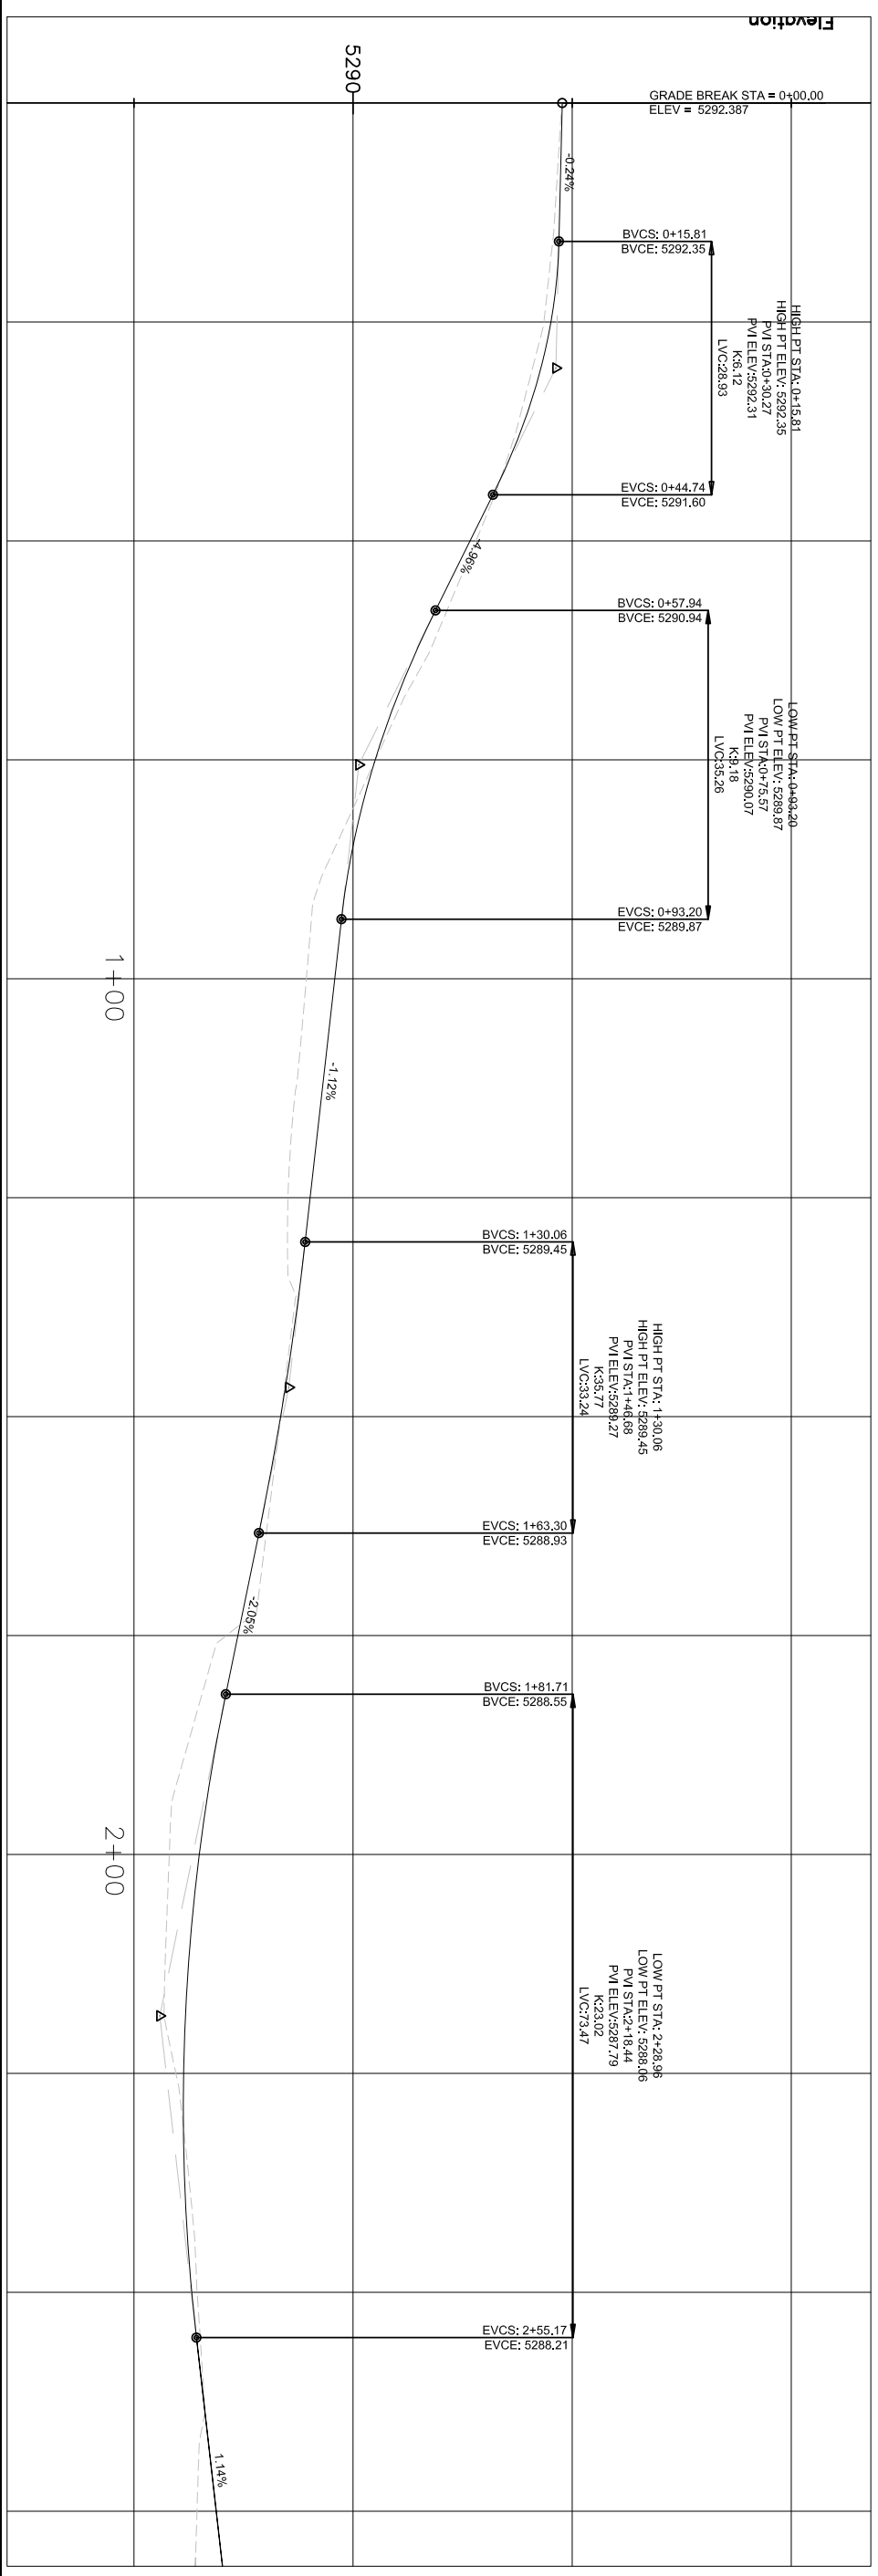


**NOTE:**

1. SIDEWALK MUST REMAINED OPEN DURING CONSTRUCTION, PHASED CONSTRUCTION!
2. CONCRETE SIDEWALK TAPERS FROM A TEN FOOT SIDEWALK TO EIGHT FOOT TRAIL SAFETY

**TRAIL SAFETY**

THE CONTRACTOR WILL BE RESPONSIBLE TO MAINTAIN A SAFE WORK AREA AND BE RESPONSIBLE FOR TRAIL USER SAFETY AT ALL TIMES. ALL CONSTRUCTION EQUIPMENT/VEHICLES WILL USE FLASHERS AND STROBE LIGHTS WHEN IN SERVICE. CONSTRUCTION EQUIPMENT/VEHICLES WILL NOT EXCEED 10 MILES PER HOUR ON THE TRAIL. THE CONTRACTOR WILL YIELD TO ALL FOOT/BIKE/HORSE TRAFFIC. ALL EQUIPMENT WILL BE PARKED OFF THE TRAIL AT PRE-APPROVED LOCATIONS AS TO NOT BLOCK THE TRAIL OR TEMPORARY TRAIL. ALL EQUIPMENT WILL BE CONED AND/OR BARRICADED. THE CONTRACTOR WILL PLACE AND MAINTAIN APPROPRIATE SIGNAGE AT EITHER END OF THE CONSTRUCTION AREA TO ALERT TRAIL USERS OF ONGOING WORK AND TRAIL CONDITIONS.

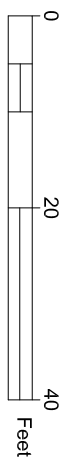

NO.	REVISIONS	DATE	INT.

NO.	DATE	BY	SCALE

DRAWN BY KR DESIGN BY KR CHK'D BY MMSN, RH APPROVED SMN	06/08 06/08 06/08 06/08	HORIZ. 1"=10' VERT.	CALL UTILITY NOTIFICATION CENTER OF COLORADO 1-800-922-1987 CALL 2-BUSINESS DAYS IN ADVANCE BEFORE YOU DIG. GRADE OR UNDERGROUND MEMBER UTILITIES
--	----------------------------------	------------------------	--

DEPARTMENT OF PUBLIC WORKS ENGINEERING DIVISION FAX: (303) 235-2857 TELEPHONE: (303) 235-286	COLORADO REGISTERED PROFESSIONAL ENGINEER 35639	2008 KIPLING PED. IMPROVEMENT PROJECT # S-01-08	SITE C CONSTRUCTION PLAN & PROFILE SHEET 1 OF 2
---	--	---	---

SHEETS 10	20
--------------	----